


RETURN TO
CITY OF CUPERTINO
BUILDING INSPECTION
DEPARTMENT

RODRIGUES AVENUE
TORRE AVENUE

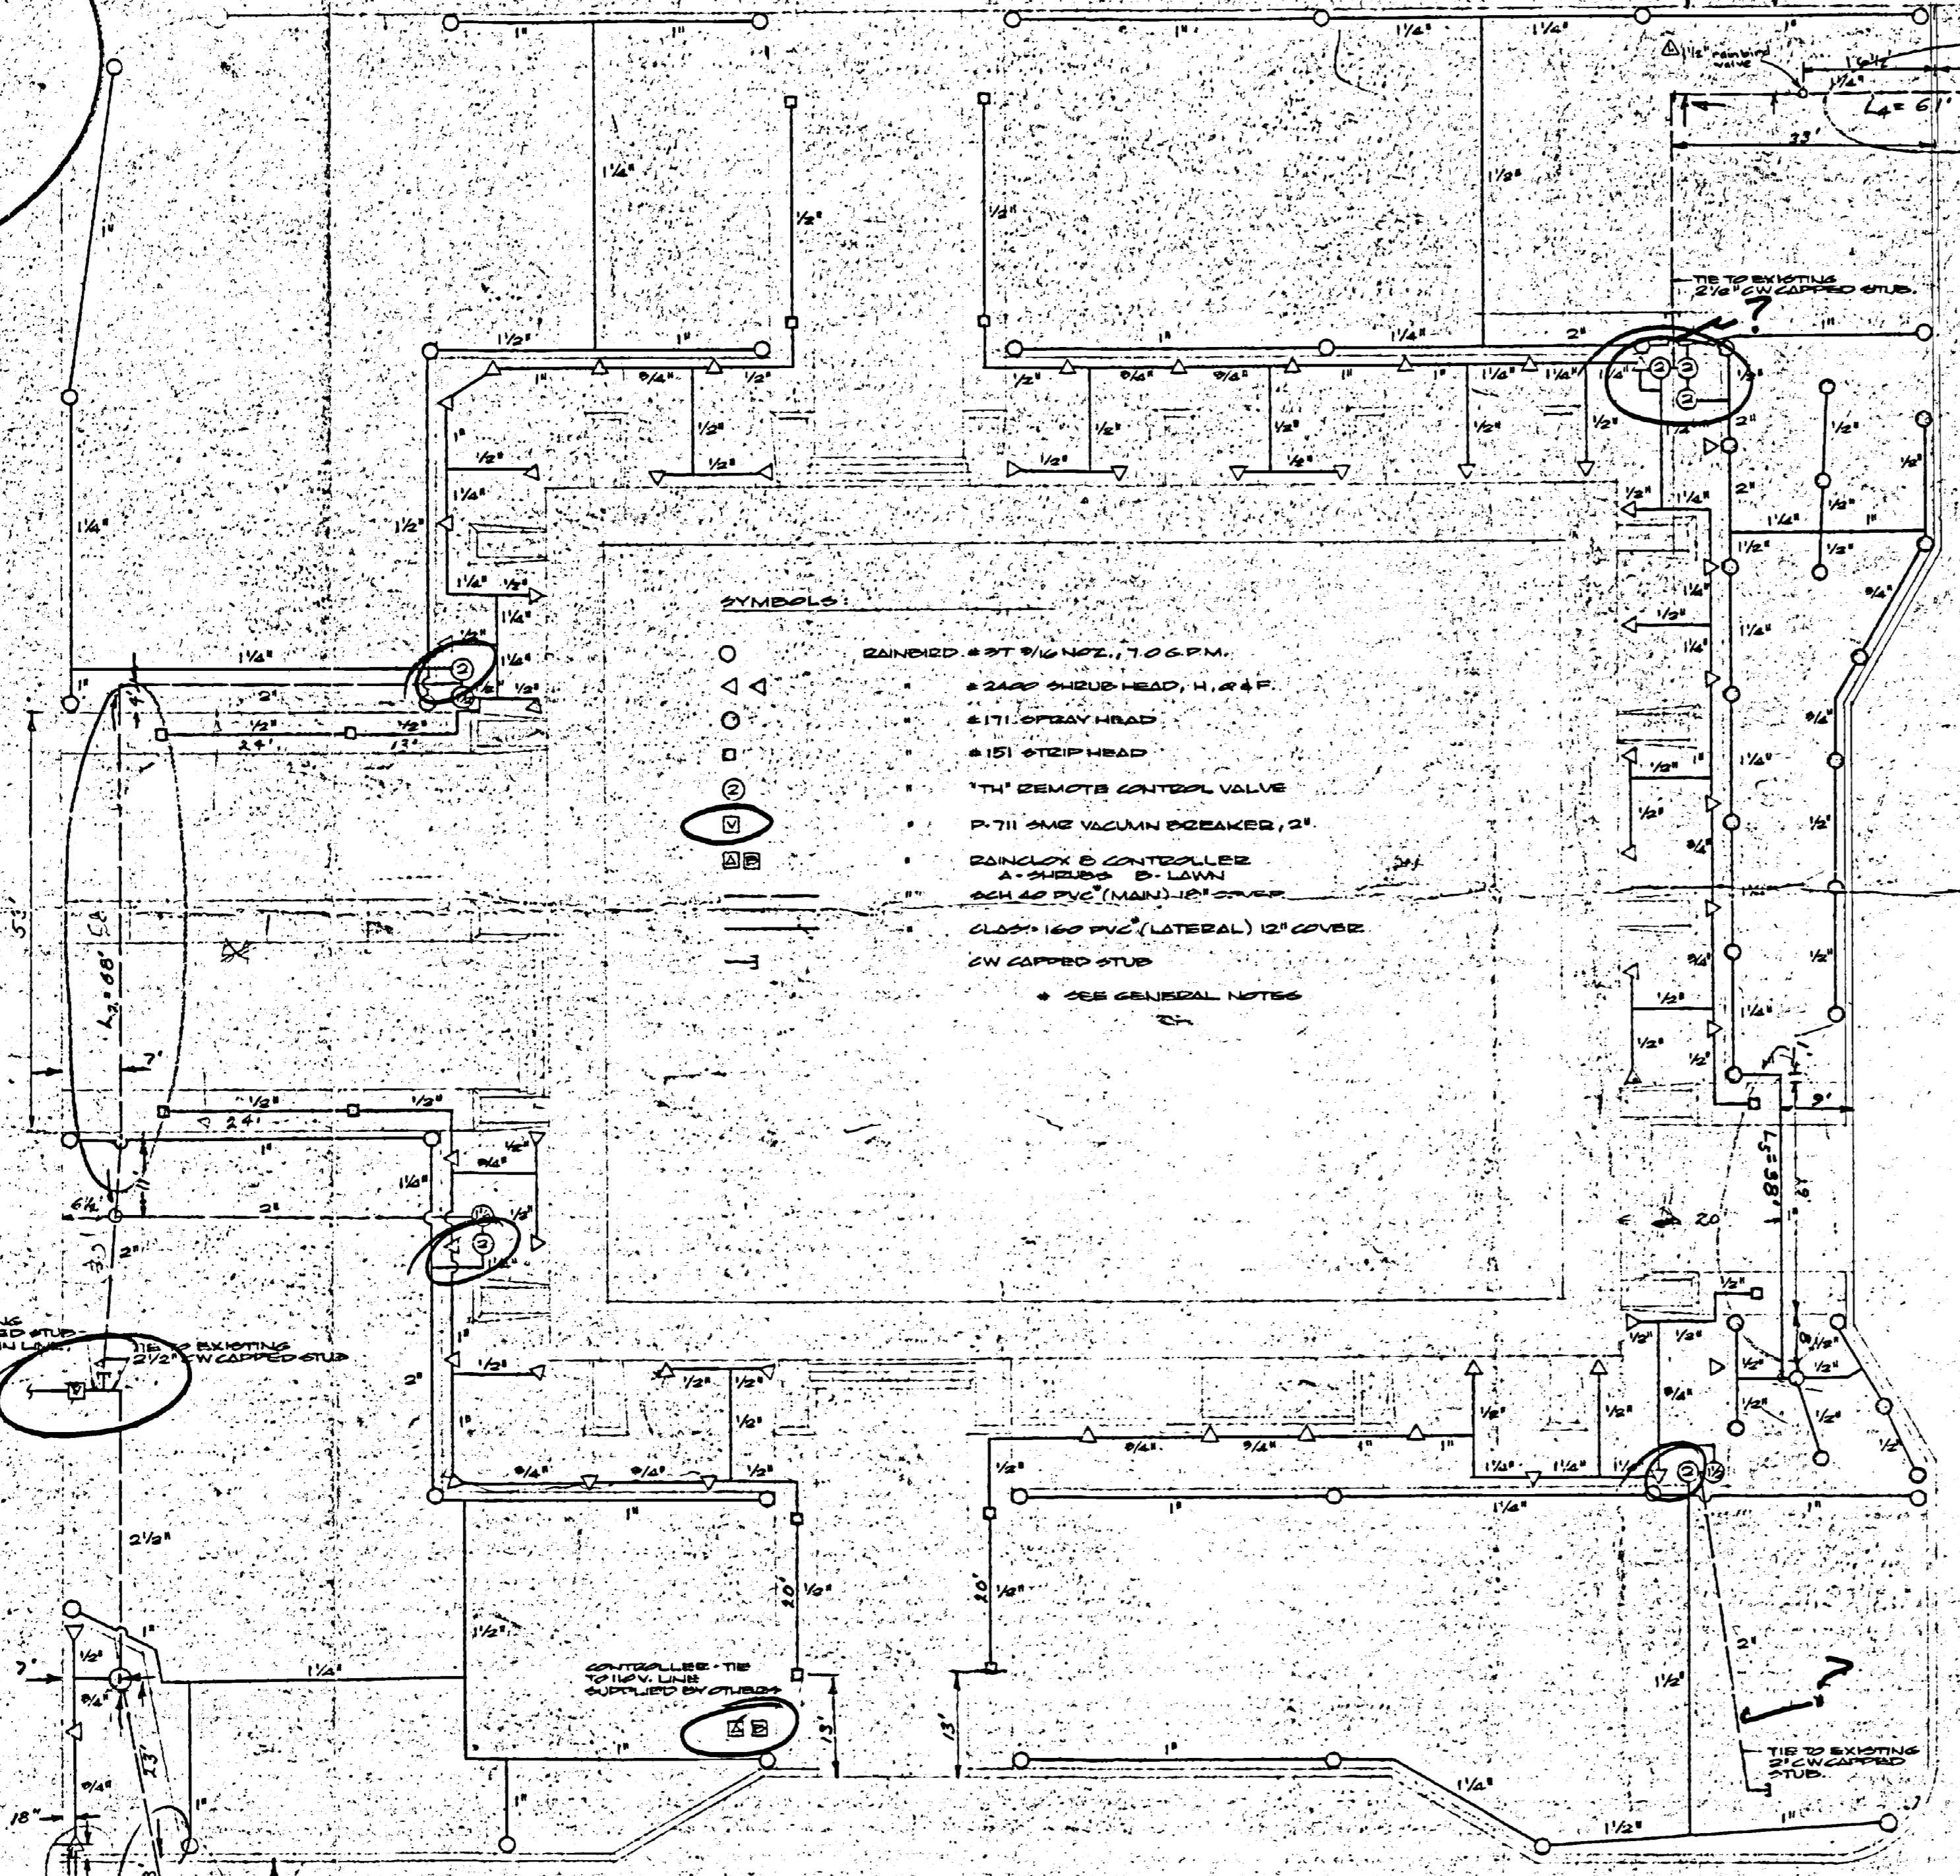


- SYMBOLS:**
 - ⊝ SEE GENERAL NOTES


TIE TO EXISTING 2" CAPPED STUD & PLACE SIGN IN LANE RECONNECT.

CONTROLLER - THE SUPPLY LINE SUPPLIED BY OTHERS


TIE TO EXISTING 2" CAPPED STUD

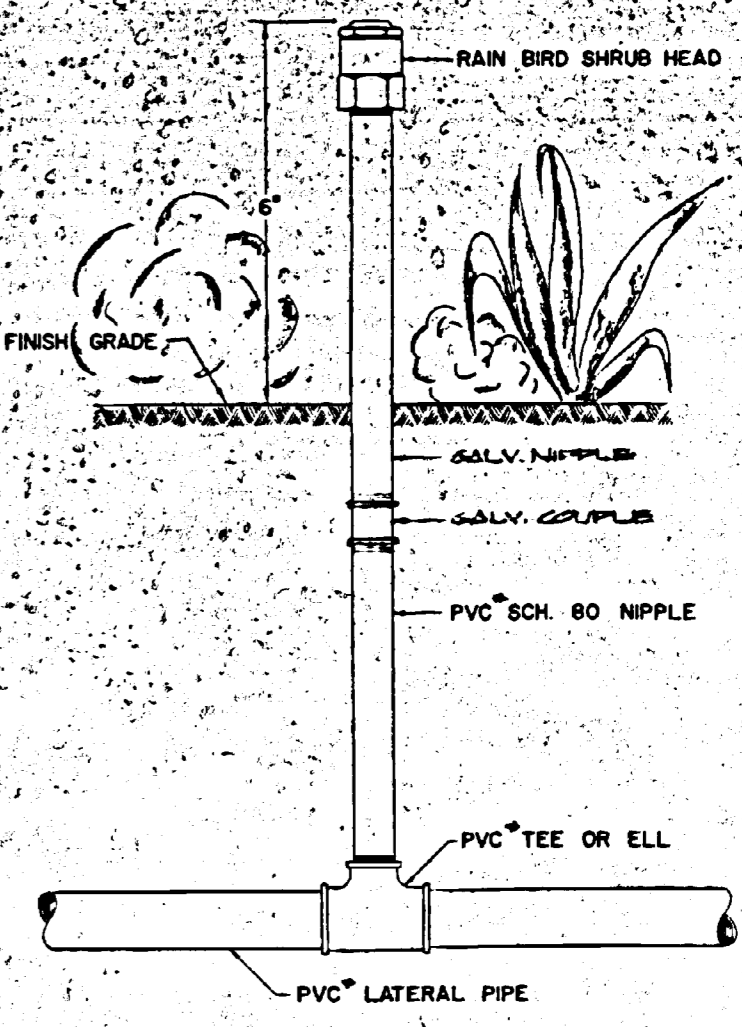


TYPICAL SHRUB HEAD DETAIL

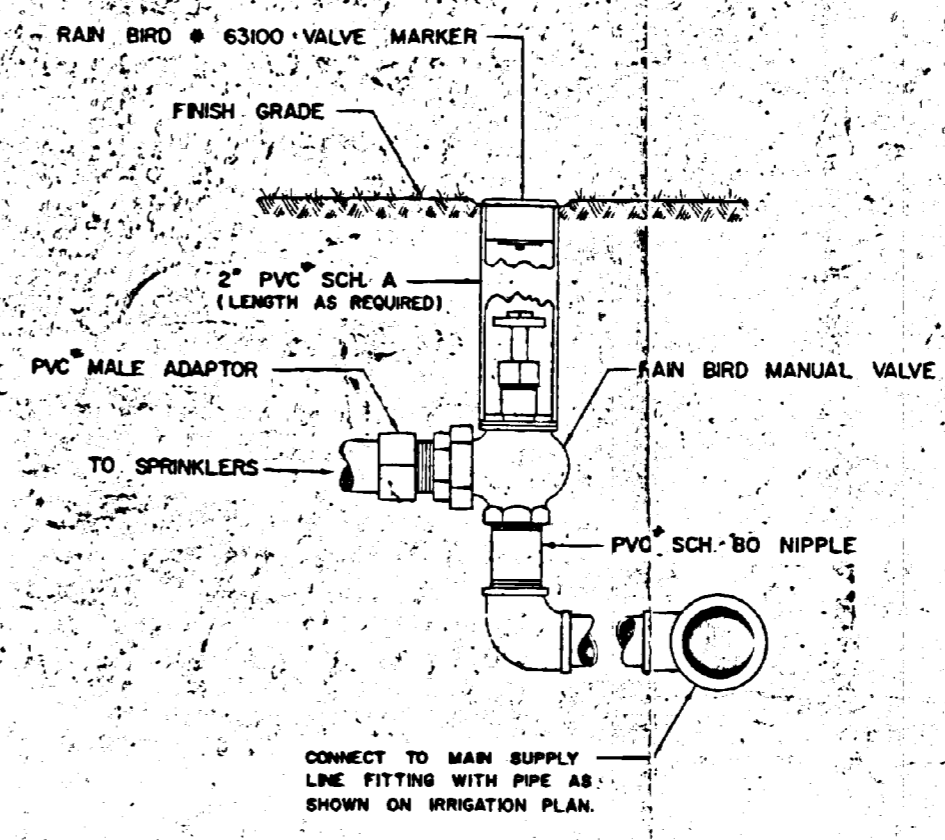

TYPICAL MANUAL VALVE ASSEMBLY DETAIL

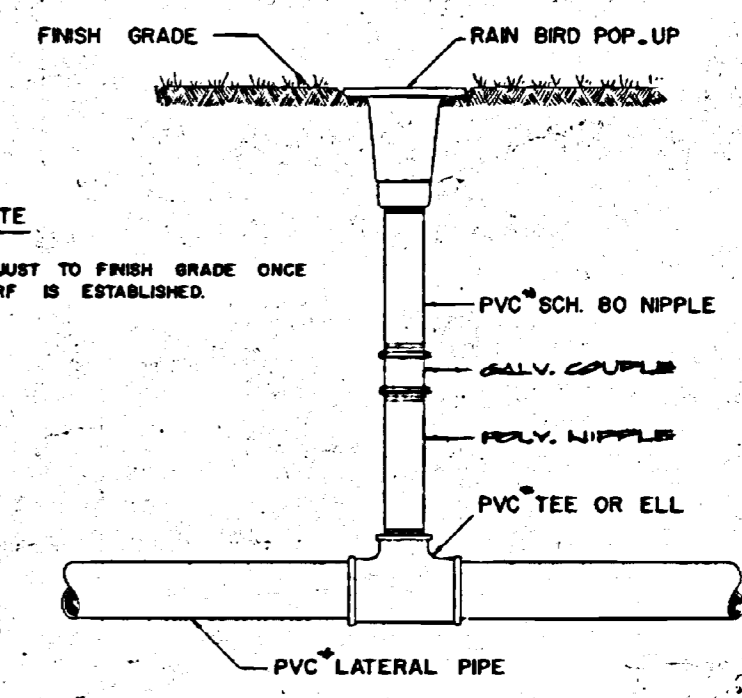

TYPICAL POP UP DETAIL

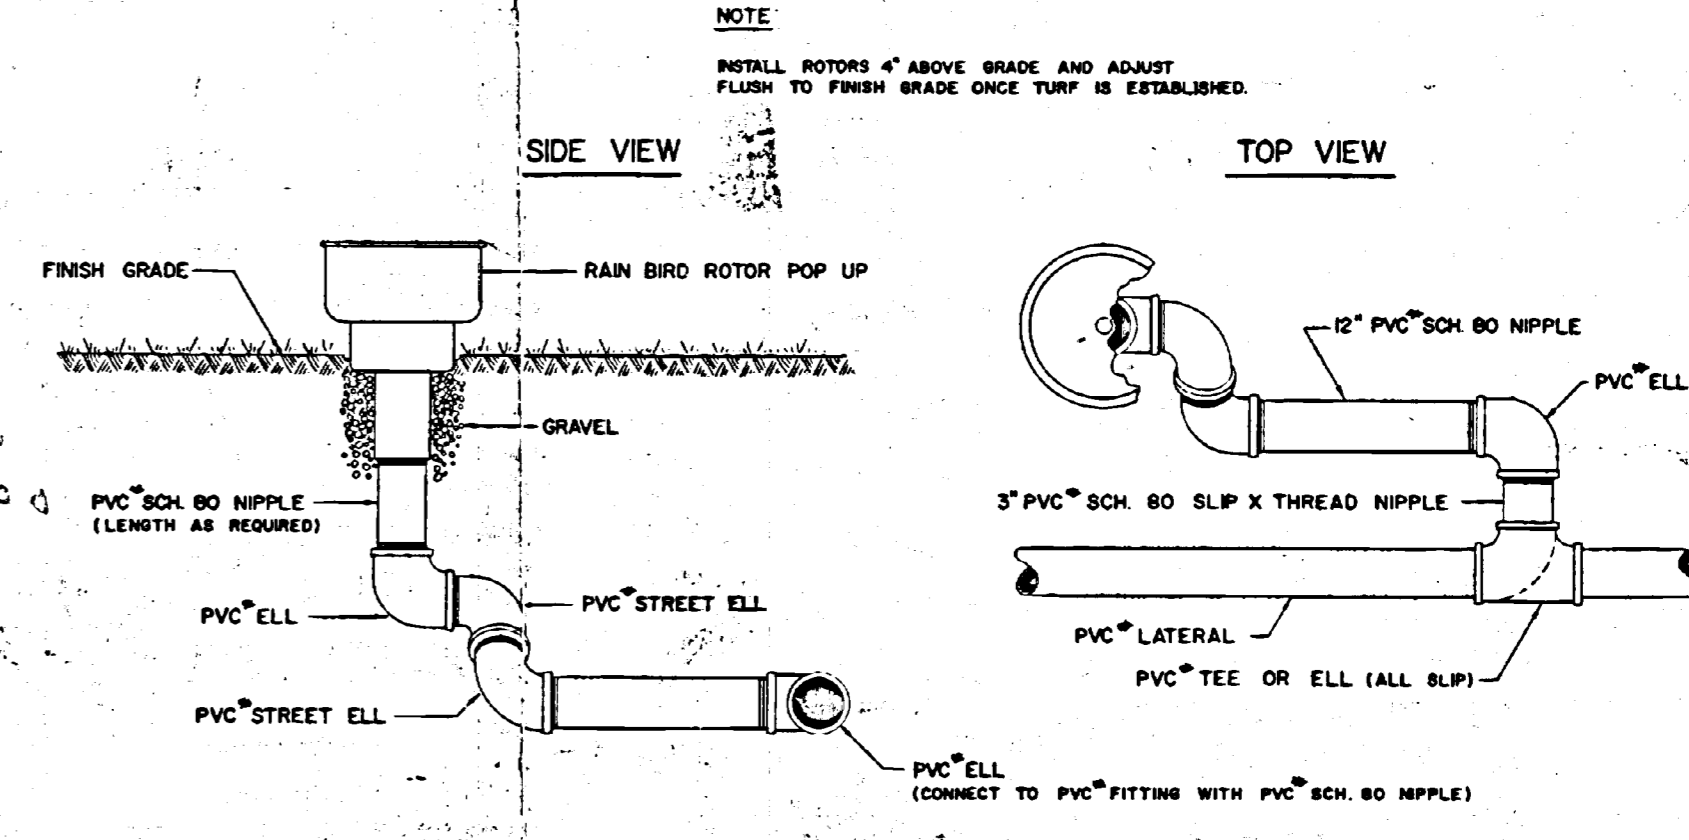

TYPICAL SWING JOINT RISER ASSEMBLY DETAIL

- GENERAL NOTES:**
- ALL PVC PIPE & FITTINGS INDICATED SHALL BE CHANGED TO GALVANIZED.
 - LIMIT OF CONTRACT (SEE SHEET L1) DOES NOT APPLY TO SPRINKLER PLAN.

NOTE:
ALL ITEMS MARKED IN RED SHALL NOT BE INCLUDED IN THIS CONTRACT.

KEN SCHMIDT
WEST COAST LANDSCAPE
911-2057

TOMY RODRIGUES
374-0599

SPRINKLER PLAN

WILFRED E. BLESSING A.I.A.
ARCHITECT & LANDSCAPE ARCHITECT
1190 COLEMAN AVENUE
SAN JOSE, CALIFORNIA 95128

CUPERTINO CITY HALL
S.E. CORNER OF RODRIGUES & TORRE, CUPERTINO, CALIFORNIA
SPRINKLER PLAN