


10-24-86	JL
11-14-86	JL
12-18-86	

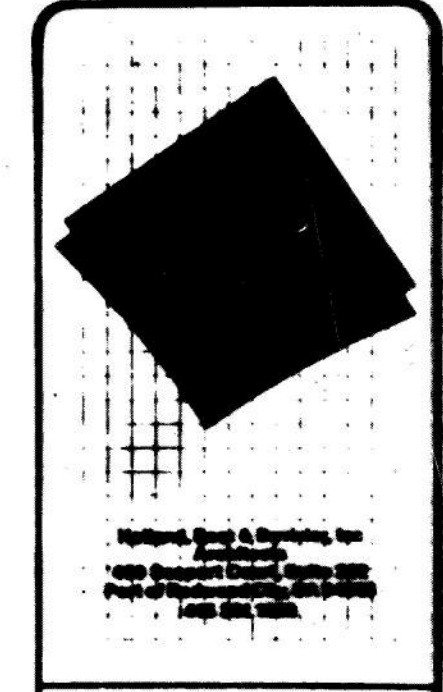


the sva group
 LANDSCAPE ARCHITECTS
 200 B. SHAW BLVD.
 SAN JOSE, CA 95128
 (415) 351-5555
 CUPERTINO OFFICE

Civic Center Improvements
CITY OF CUPERTINO
 Cupertino, California

Z
A
L
P
F
S
O
A
Y
J

DRAWN
CHECKED
DATE
OCT. 10 1986
SCALE
1" = 20'
JOB NO.
HE2 851
SHEET
L1.1
OF SHEETS

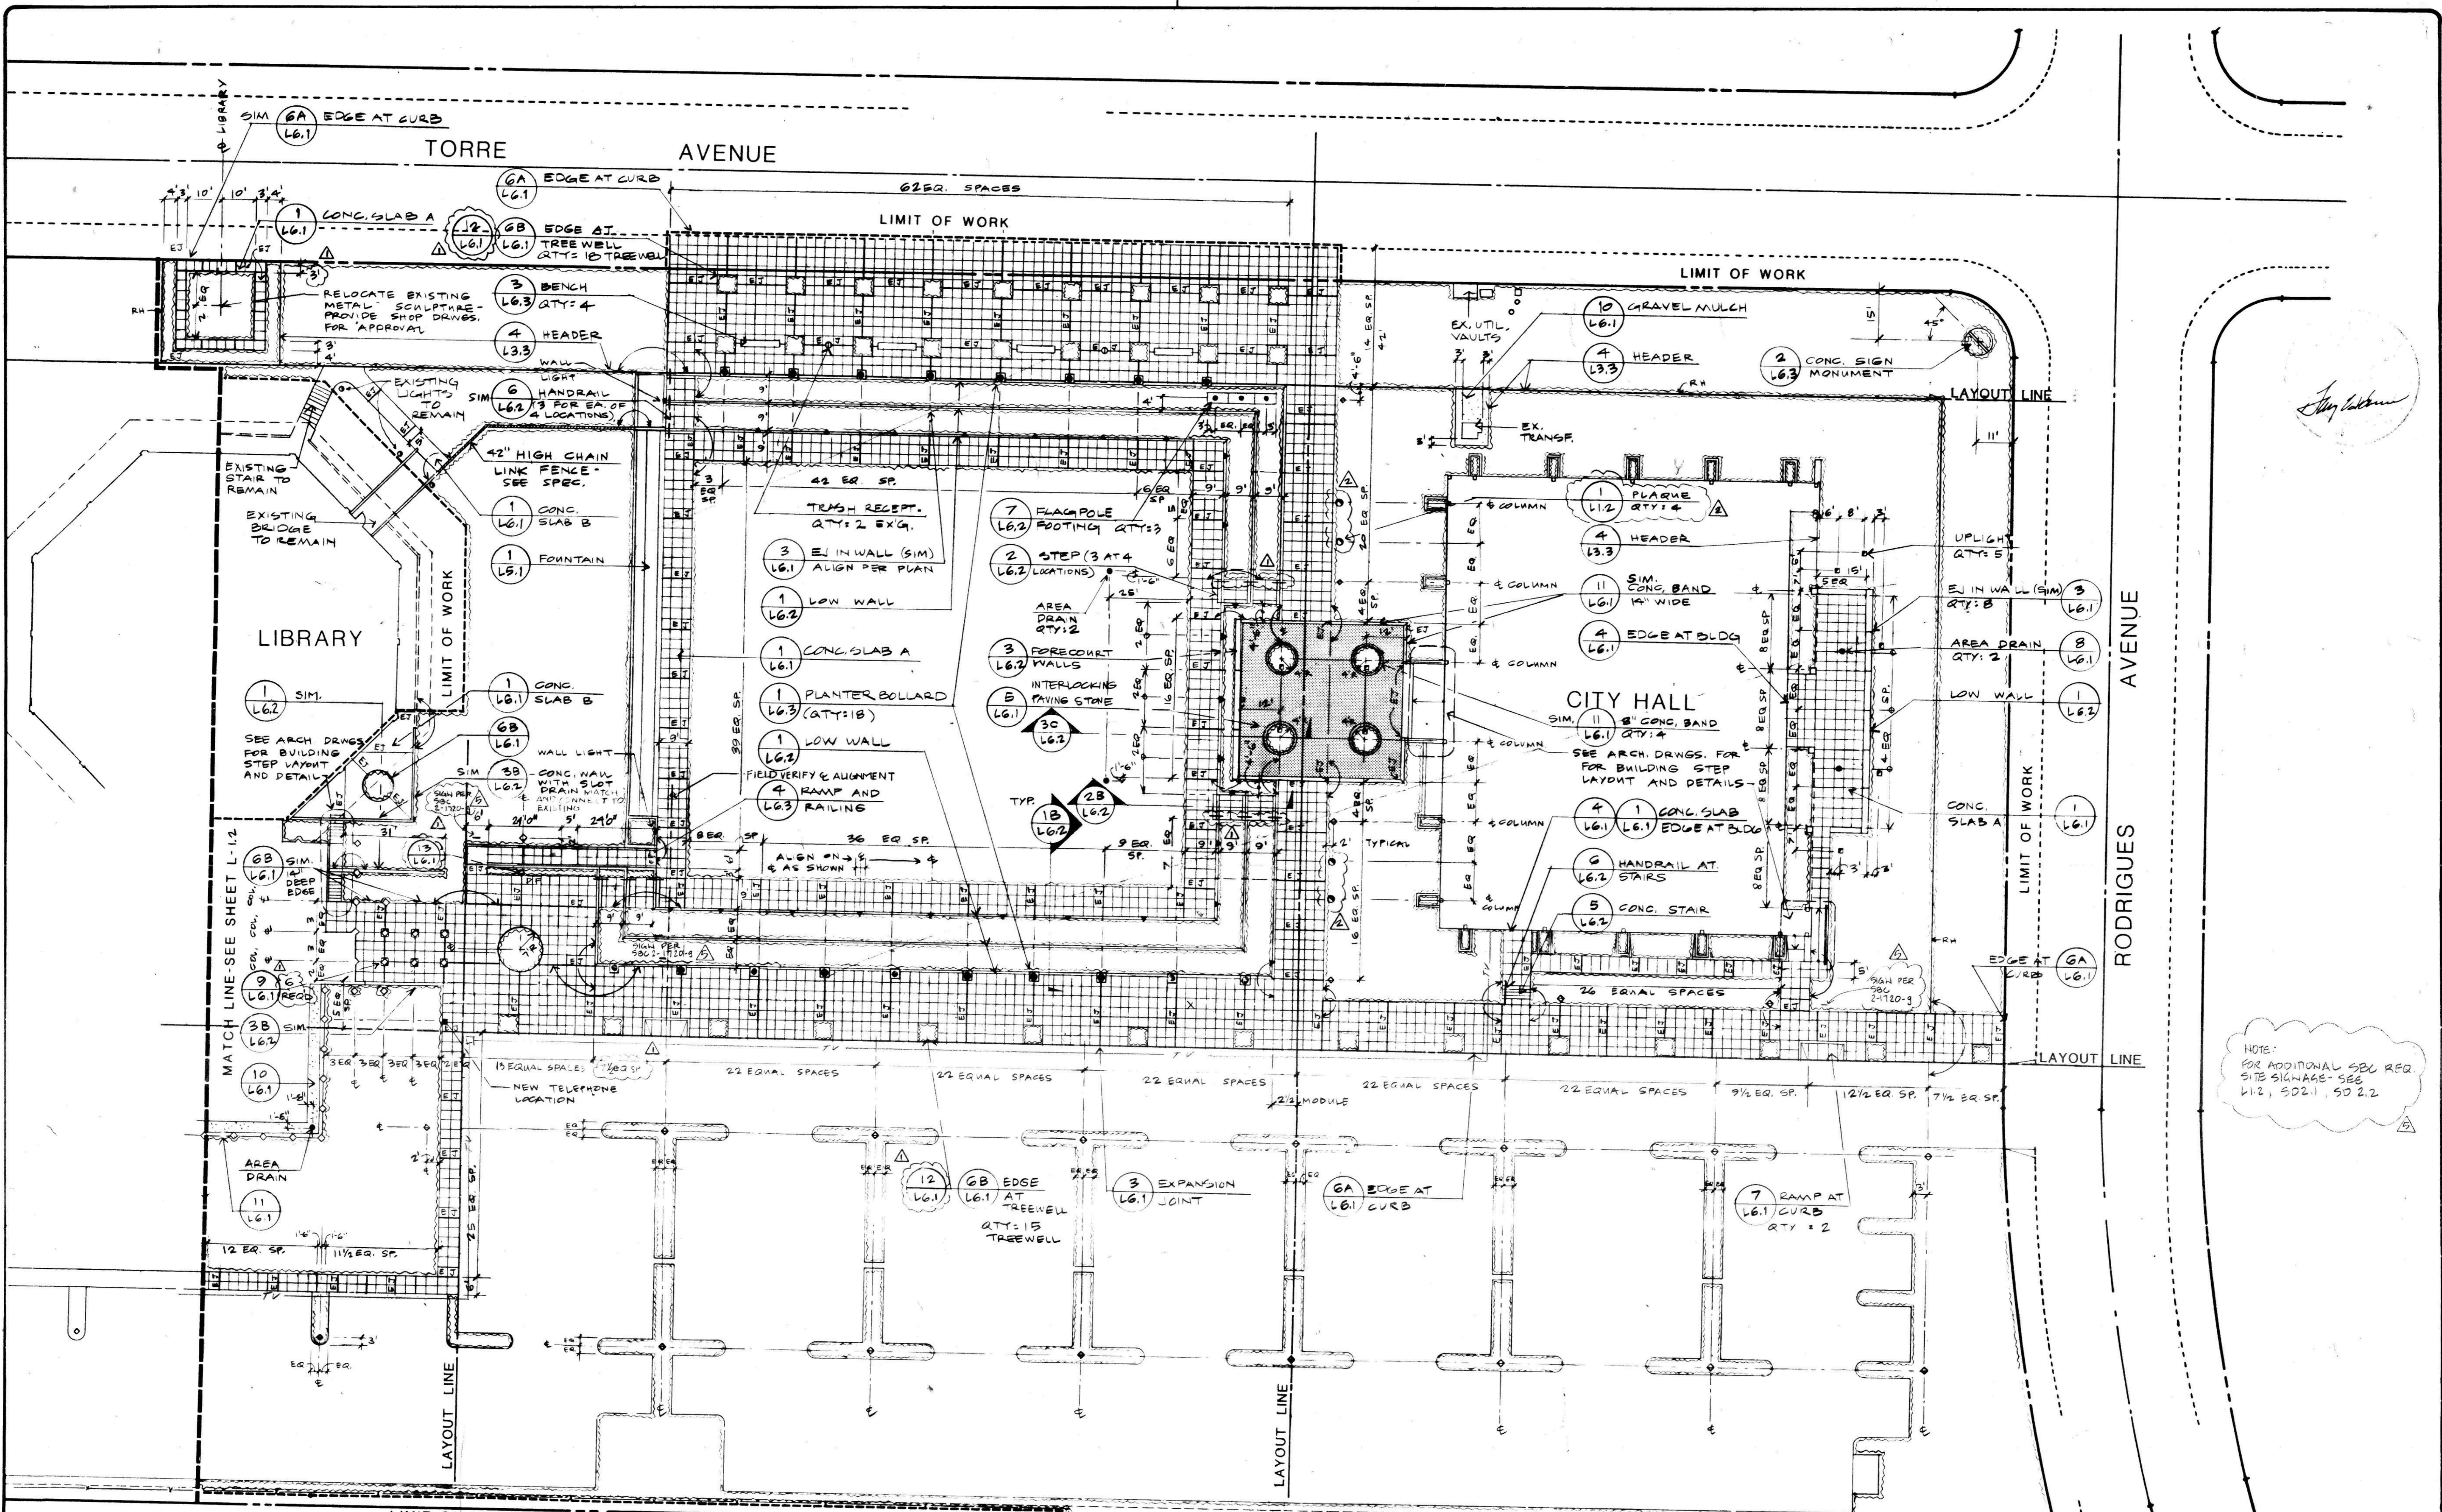

NOTE:
 FOR ADDITIONAL SBC REQ
 SEE SIGNAGE - SEE
 L1.2, S02.1, S02.2

LAYOUT LEGEND

SYMBOL	ITEM
○	DETAIL REFERENCE DETAIL NUMBER SHEET NUMBER
□	EXISTING CATCH BASIN, TRANSFORMER POD AND/OR OTHER SURFACE UTILITY STRUCTURES (SEE ENGINEER'S DRAWINGS)
▨	CONCRETE SLAB - PEDESTRIAN TYPE A
▩	CONCRETE SLAB - PEDESTRIAN TYPE B
PA	PLANTED AREA
— RH	REDWOOD HEADER (SEE PLANTING PLAN AND L3.3)
○	EXISTING LIGHT FIXTURE TO REMAIN
—	FLUSH MOUNTED STEP LIGHT FIXTURE
△	BOLLARD LIGHT FIXTURE
○	LIGHT STANDARD - TYPE A
△	LIGHT STANDARD - TYPE B
■	WALL LIGHT
○	FLUSH MOUNTED UPLIGHT
EQ SP.	EQUAL SPACE
EQ.	EQUAL
R	RADIUS
○	EXISTING REDWOOD TREES TO REMAIN
○	AREA DRAIN
—	CENTER LINE
—	EXISTING FENCE
—	EXPANSION JOINT
—	LIMIT OF WORK
—	MATCH LINE
—	PROPERTY LINE
—	PLANTER BOLLARD - SEE L6.6
—	EASEMENT
—	ALIGN
D.F.O	DRINKING FOUNTAIN - SEE L3.1

SCHEDULE OF CONCRETE COLORS AND FINISHES

ITEM	COLOR	FINISHES - EXPOSED SURFACES	ALTERNATE FINISH
SLAB TYPE A	* MESA PEIGE	* MEDIUM SANDBLAST	* SAND
SLAB TYPE B	NATURAL	* SAND	
CURBS, BANDS AND STEPS	NATURAL	* LIGHT SANDBLAST	
RETAINING AND SEAT WALLS, PLANTER BOLLARDS, AND FOUNTAIN AND VAULT	NATURAL	* LIGHT SANDBLAST	

* SEE SPECIFICATIONS

LAYOUT NOTE

1. SEE SHT. L1.2 FOR LAYOUT NOTES

