


Library Expansion Project

Two-story Conceptual Design

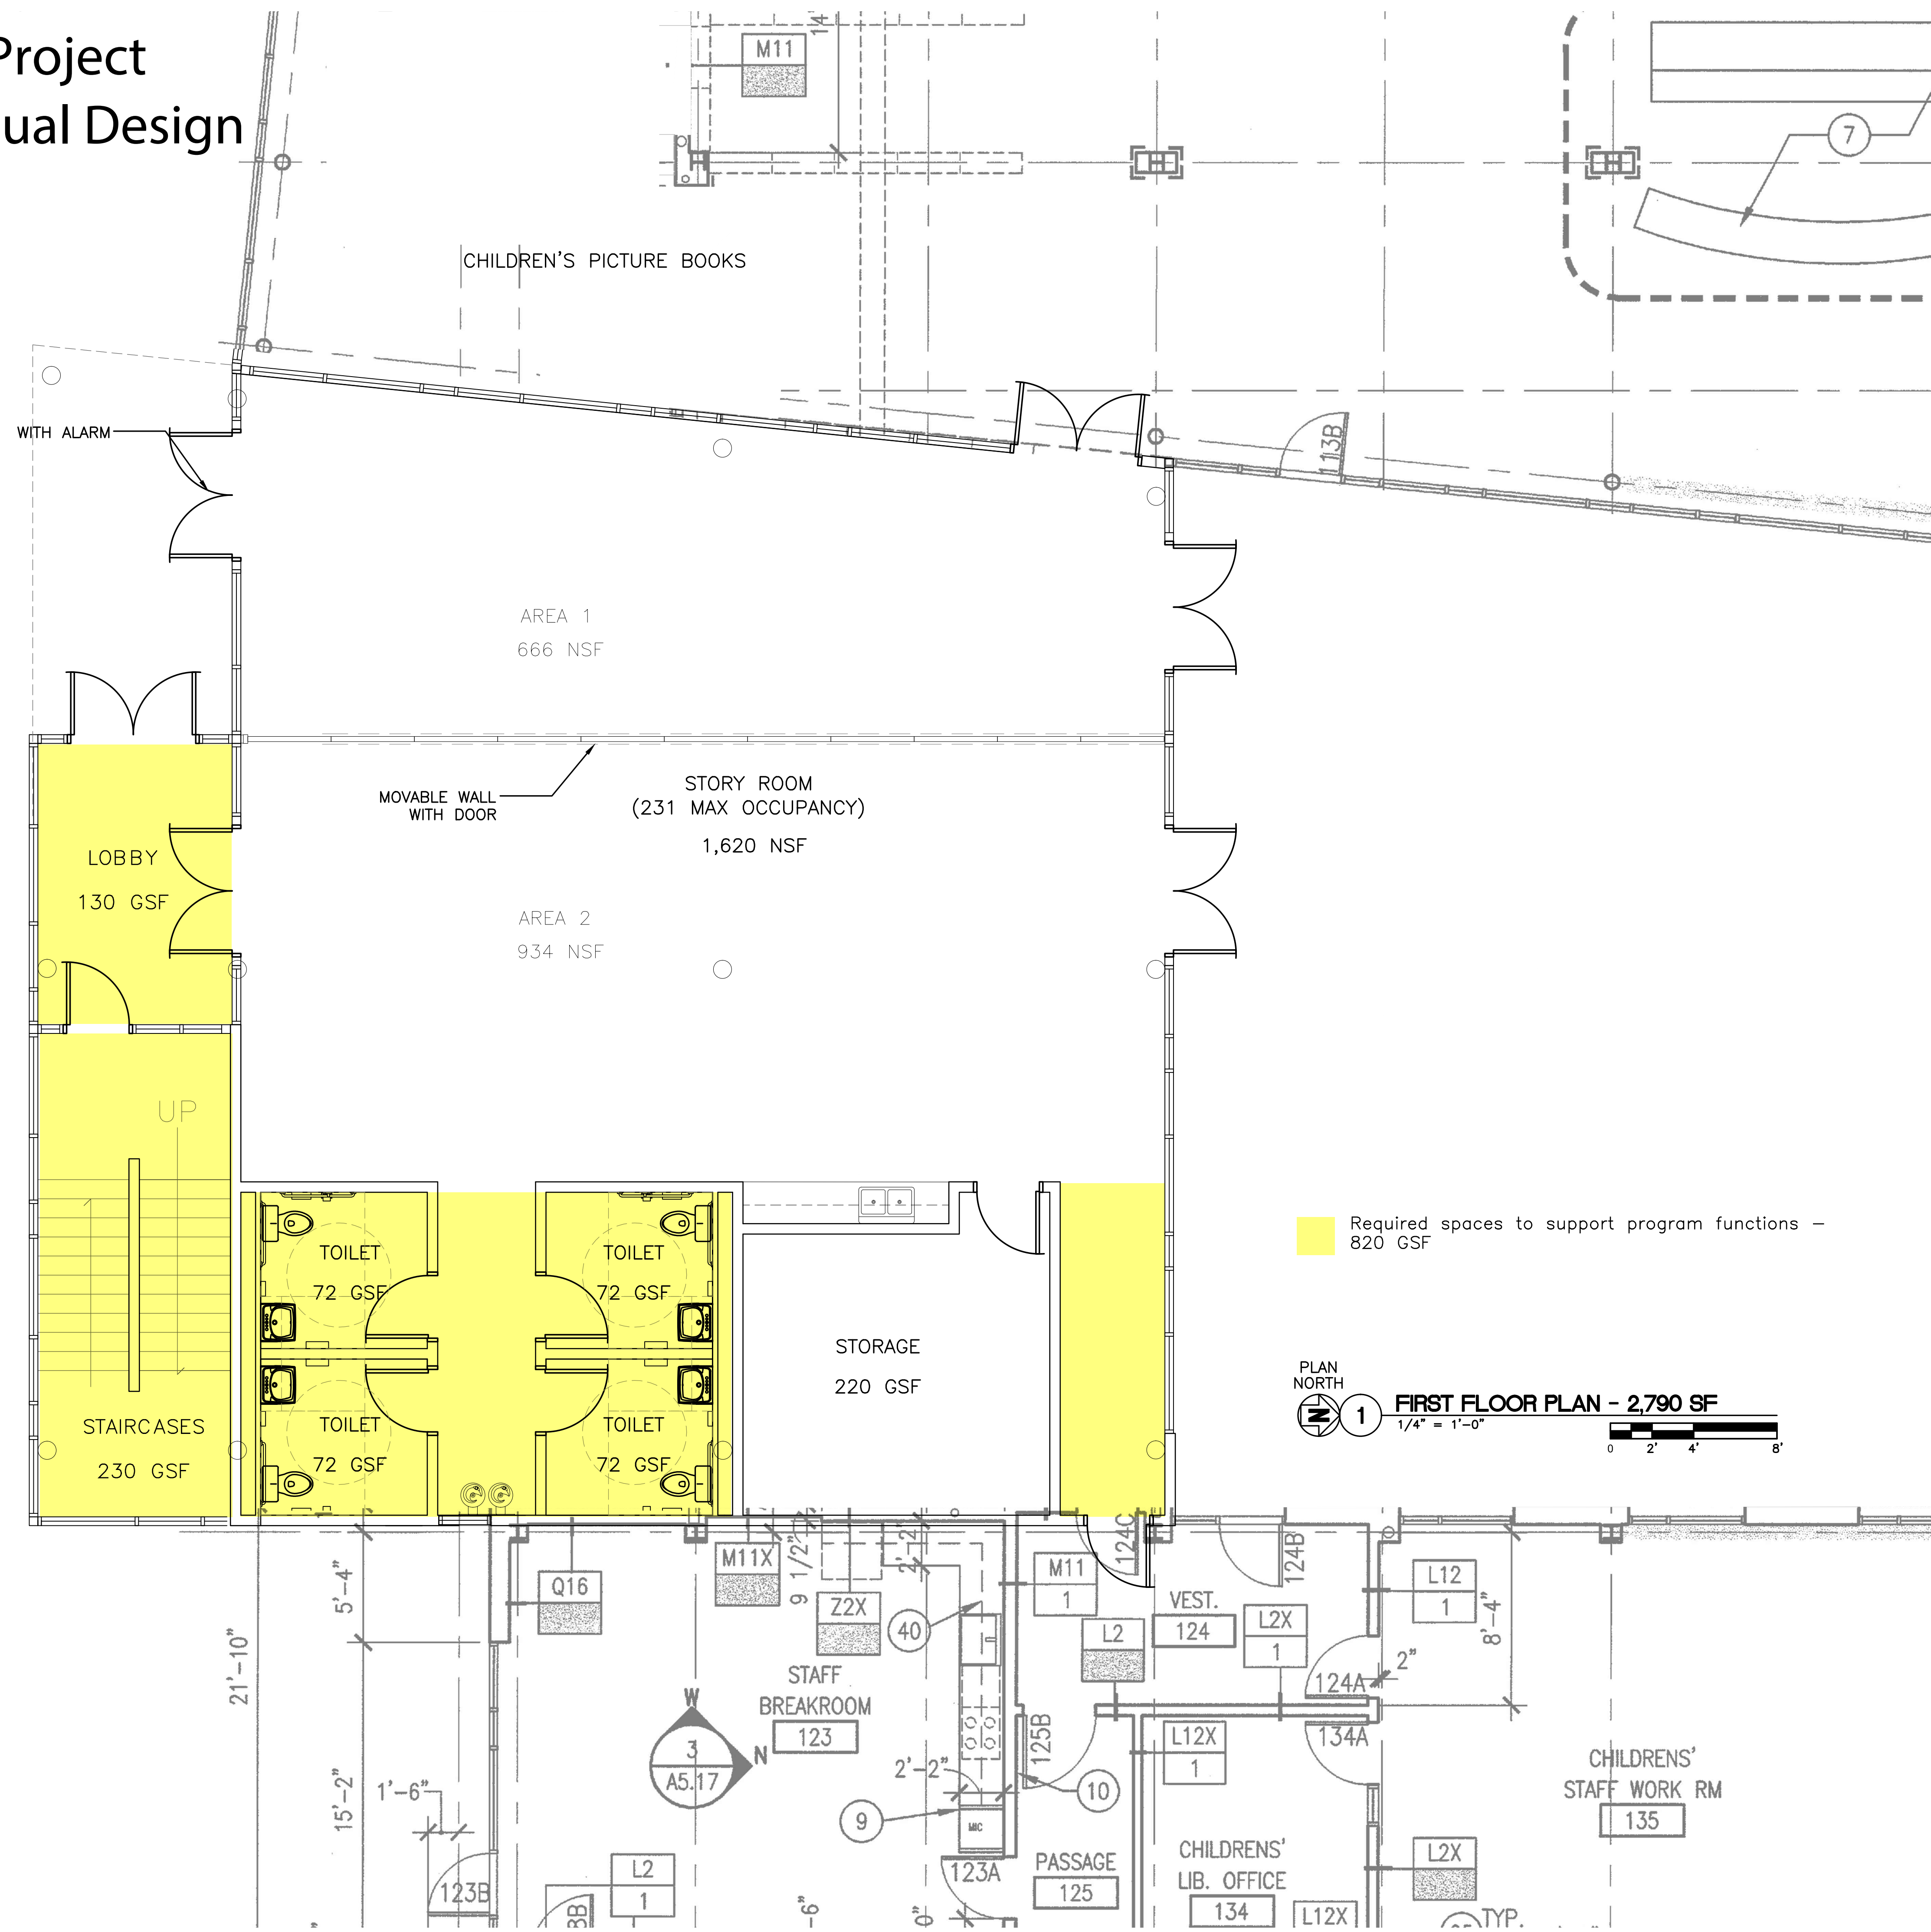


Required spaces to support program functions - 820 GSF

PLAN NORTH

1 FIRST FLOOR PLAN - 2,790 SF

1/4" = 1'-0"

0 2' 4' 8'

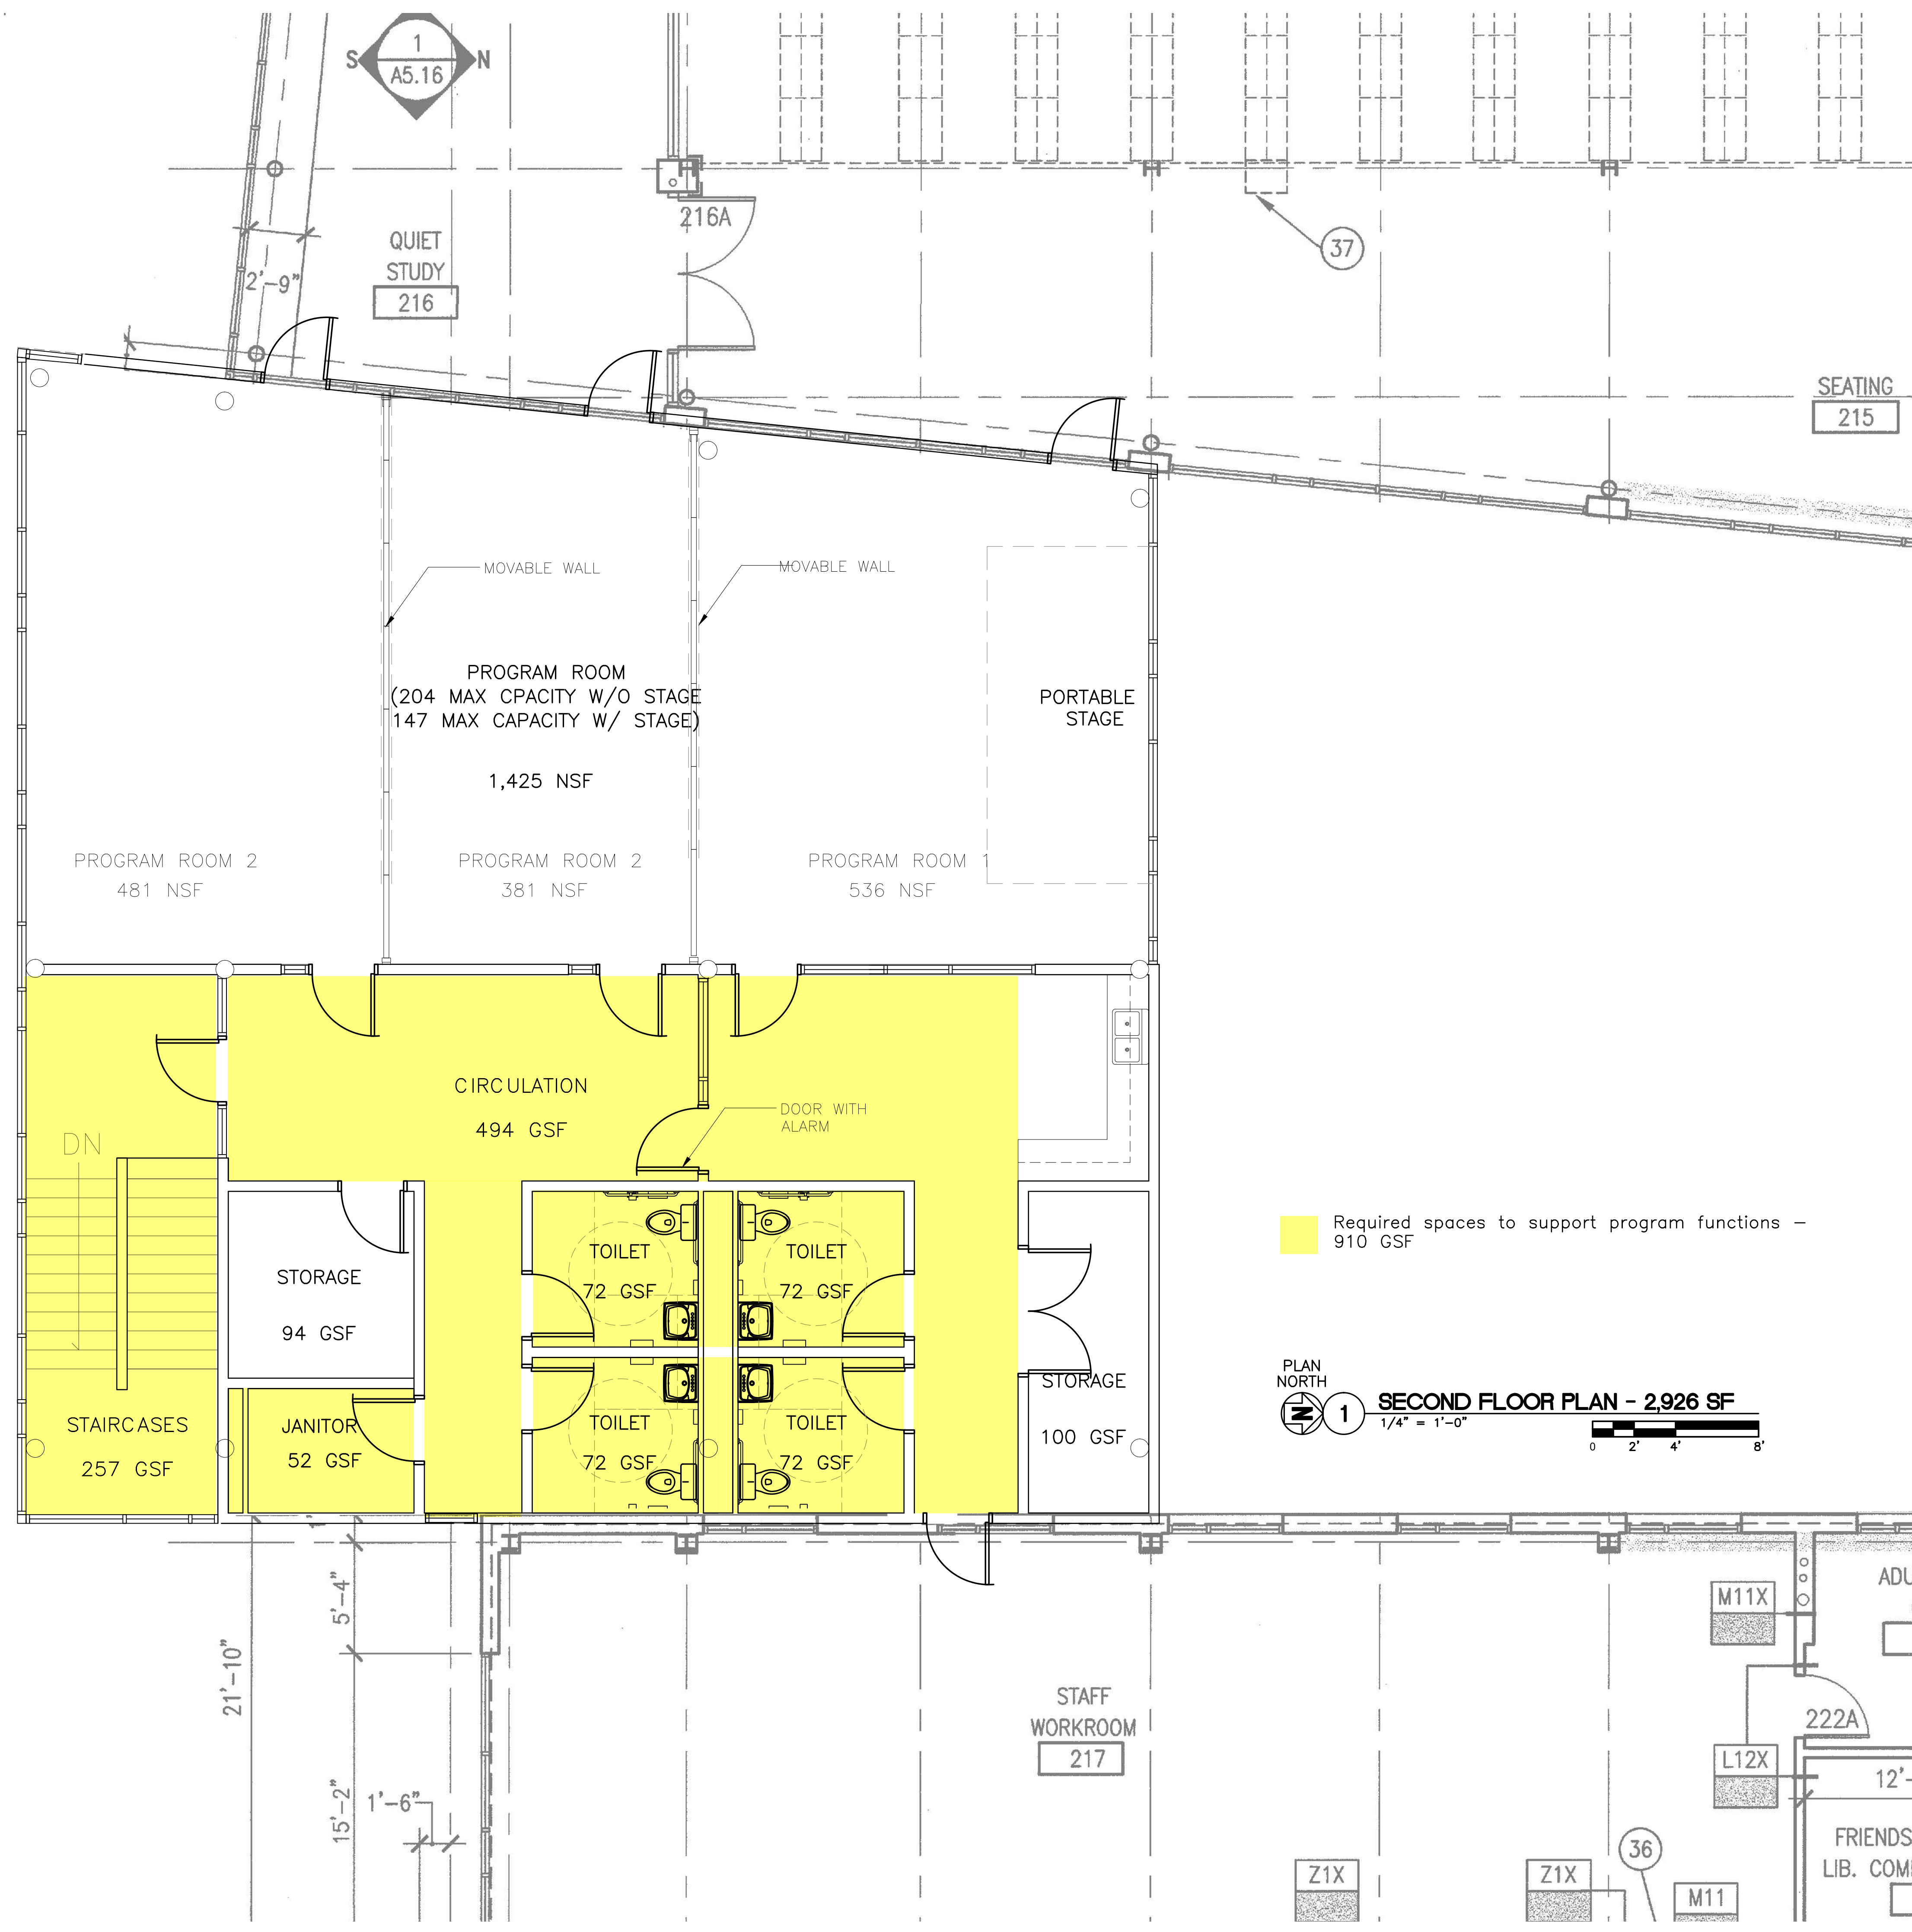

1
A5.16
S N

QUIET
STUDY
216

216A

37

SEATING
215

MOVABLE WALL

MOVABLE WALL

PROGRAM ROOM
(204 MAX CPACITY W/O STAGE
147 MAX CAPACITY W/ STAGE)

PORTABLE
STAGE

1,425 NSF

PROGRAM ROOM 2
481 NSF

PROGRAM ROOM 2
381 NSF

PROGRAM ROOM
536 NSF

CIRCULATION
494 GSF

DOOR WITH
ALARM

DN

Required spaces to support program functions -
910 GSF

STORAGE
94 GSF

TOILET
72 GSF

TOILET
72 GSF

PLAN
NORTH
1
SECOND FLOOR PLAN - 2,926 SF
1/4" = 1'-0"
0 2' 4' 8'

STAIRCASES
257 GSF

JANITOR
52 GSF

TOILET
72 GSF

TOILET
72 GSF

STORAGE
100 GSF

21'-10"

5'-4"

15'-2"

1'-6"

STAFF
WORKROOM
217

Z1X

Z1X

36

M11

M11X

L12X

222A

12'-

FRIENDS
LIB. COMM

ADU